


ECHALAHALLY 25 KVA REGVYTC


4362BA

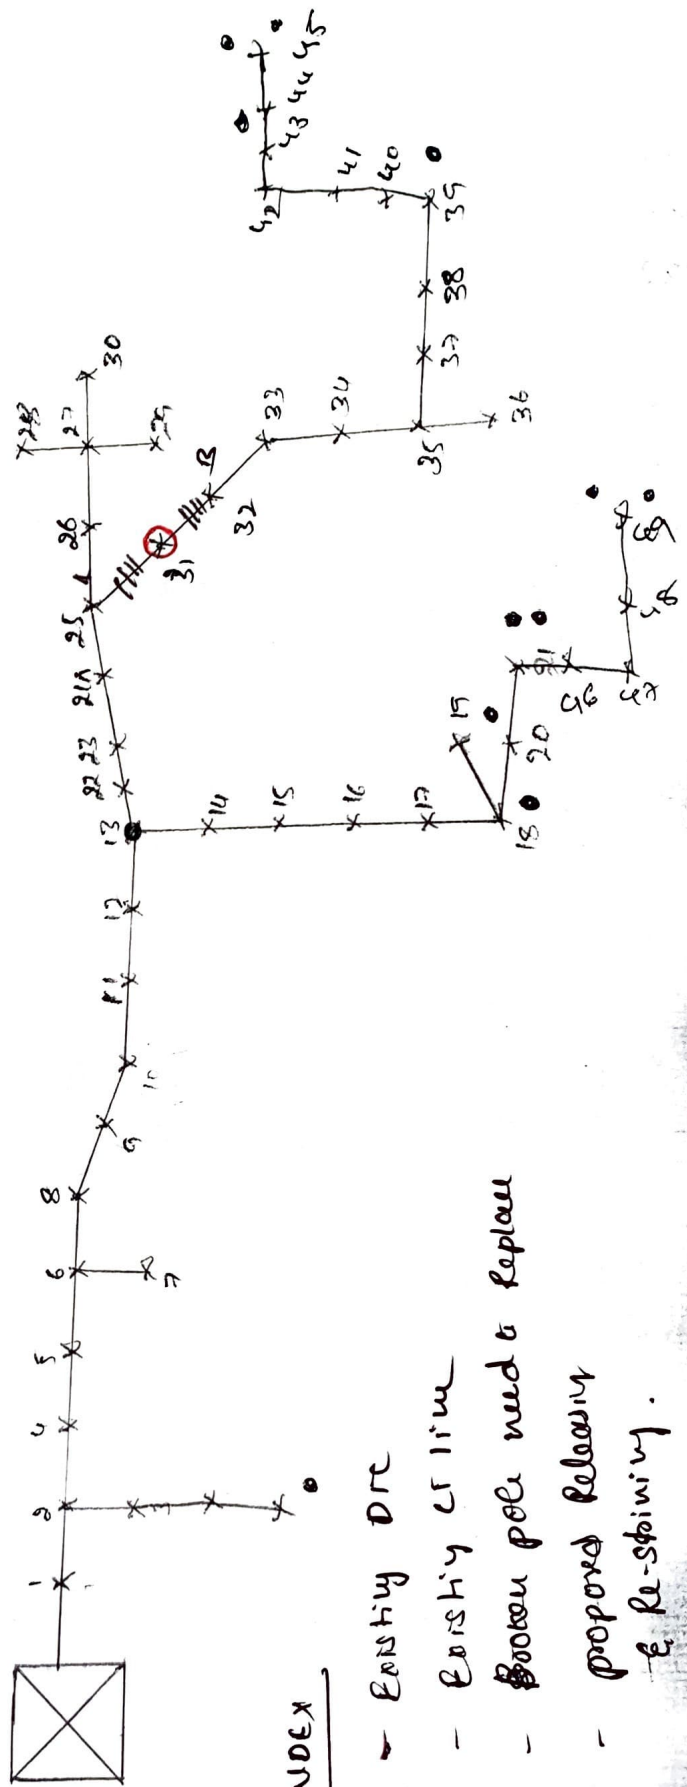




INDEX

- ☒ - Existing DTC
- \* - Existing LT line
- ⊗ - Broken pole needs to replace
- ⚡ - proposed replacement & re-skinning.

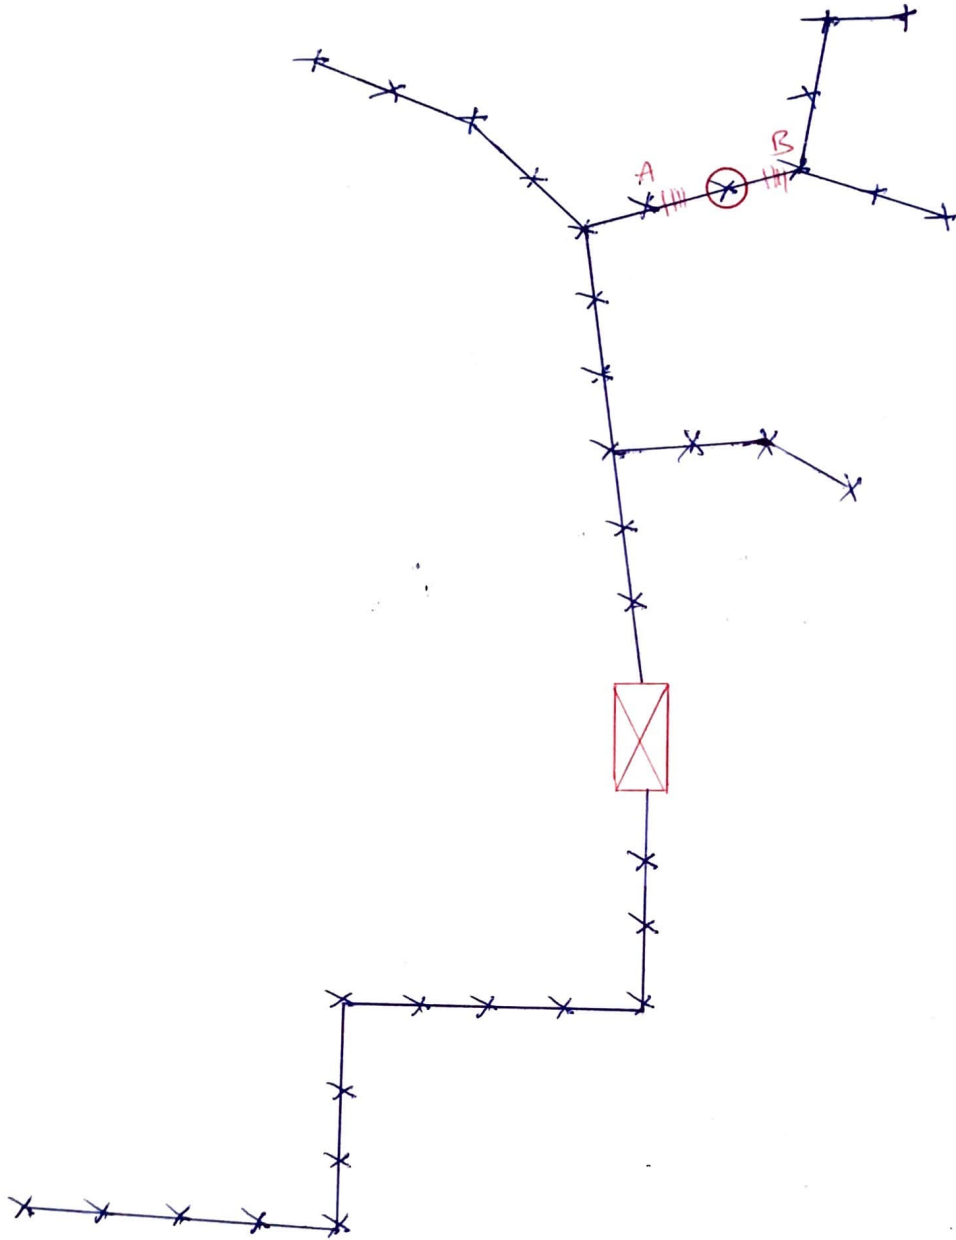Eshwar Estate : 53KVA  
436325



INDEX

	Existing DTC
	Broken pole need to be replaced
A & B	proposed Relays & Re-stringing of conductors
	Existing LI line.