


Sketch showing for replacement of broken 2 nos 9m PSC by 2nos 9m PSC poles due to heavy wind and rain tree fallen on the existing Malasavara feeder 11kv line at Devagiri village limits in arehalli section.
 (near Side RR no- A492)

SKETCH :-

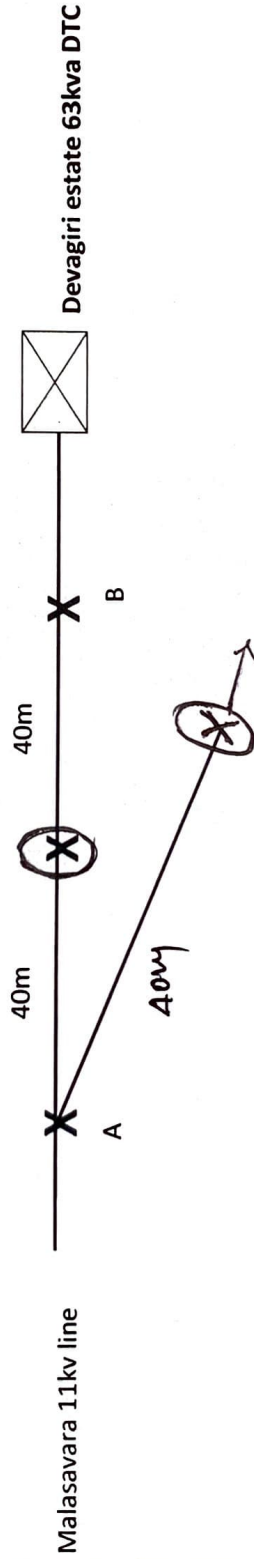


— X —	Existing HT Line
(X)	Broken pole need to replaced - 9m PSC
— A — B	Proposed releasing & Restraining of conductor

4363BV


25KV A DTC



Amphibols

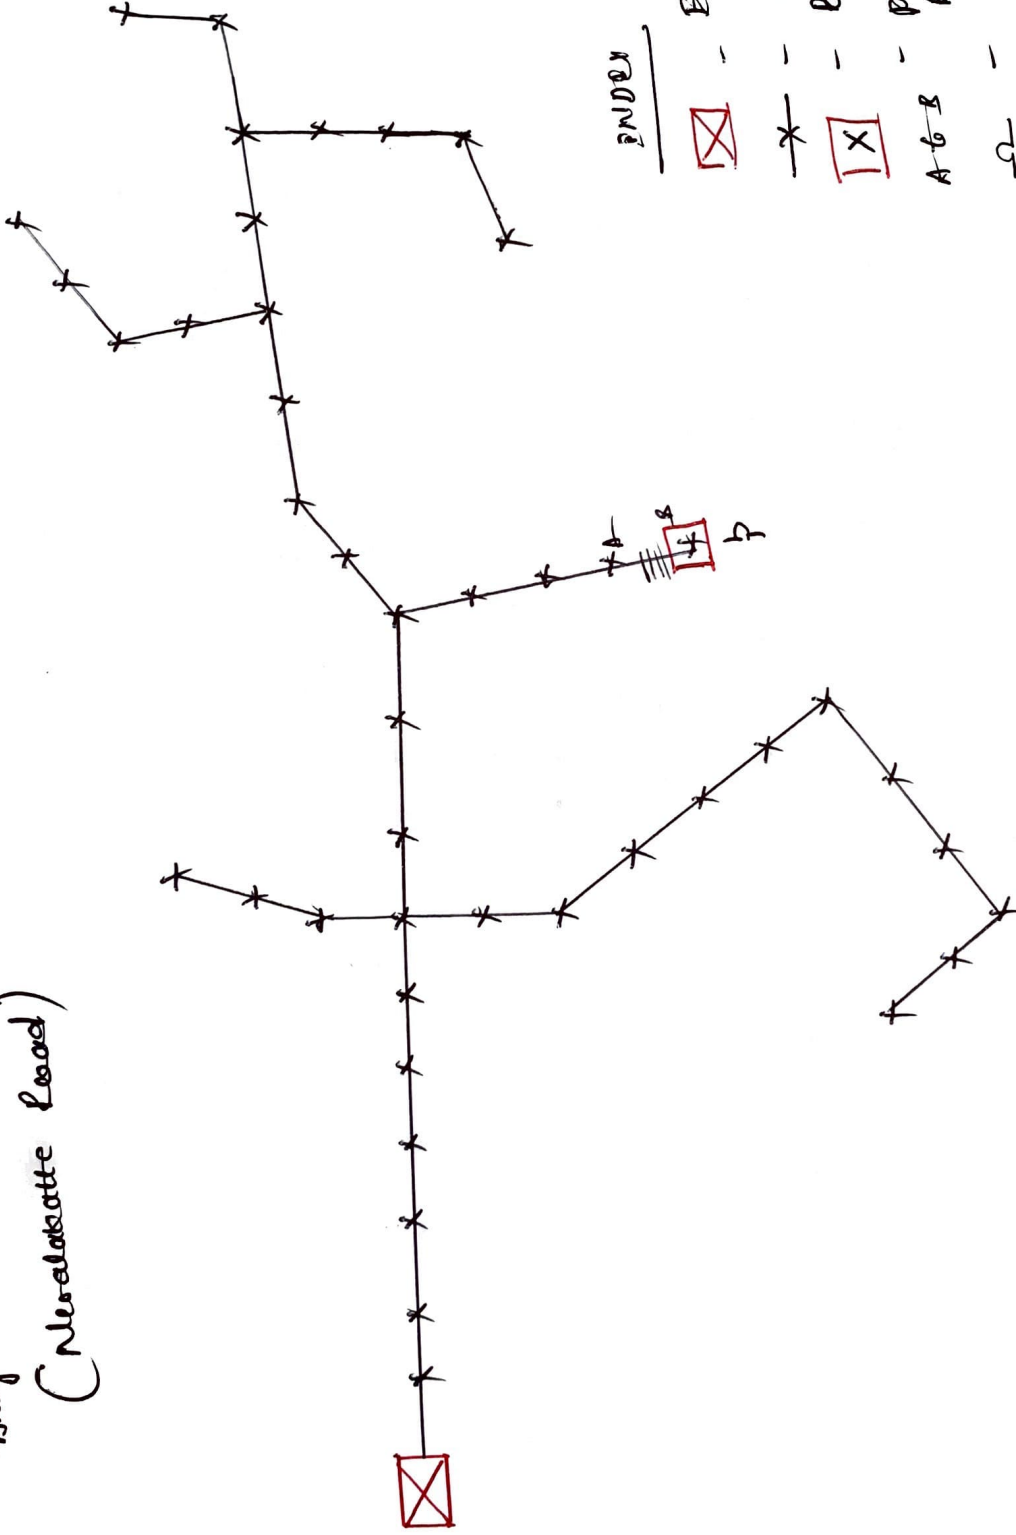(Neralakatte Road)

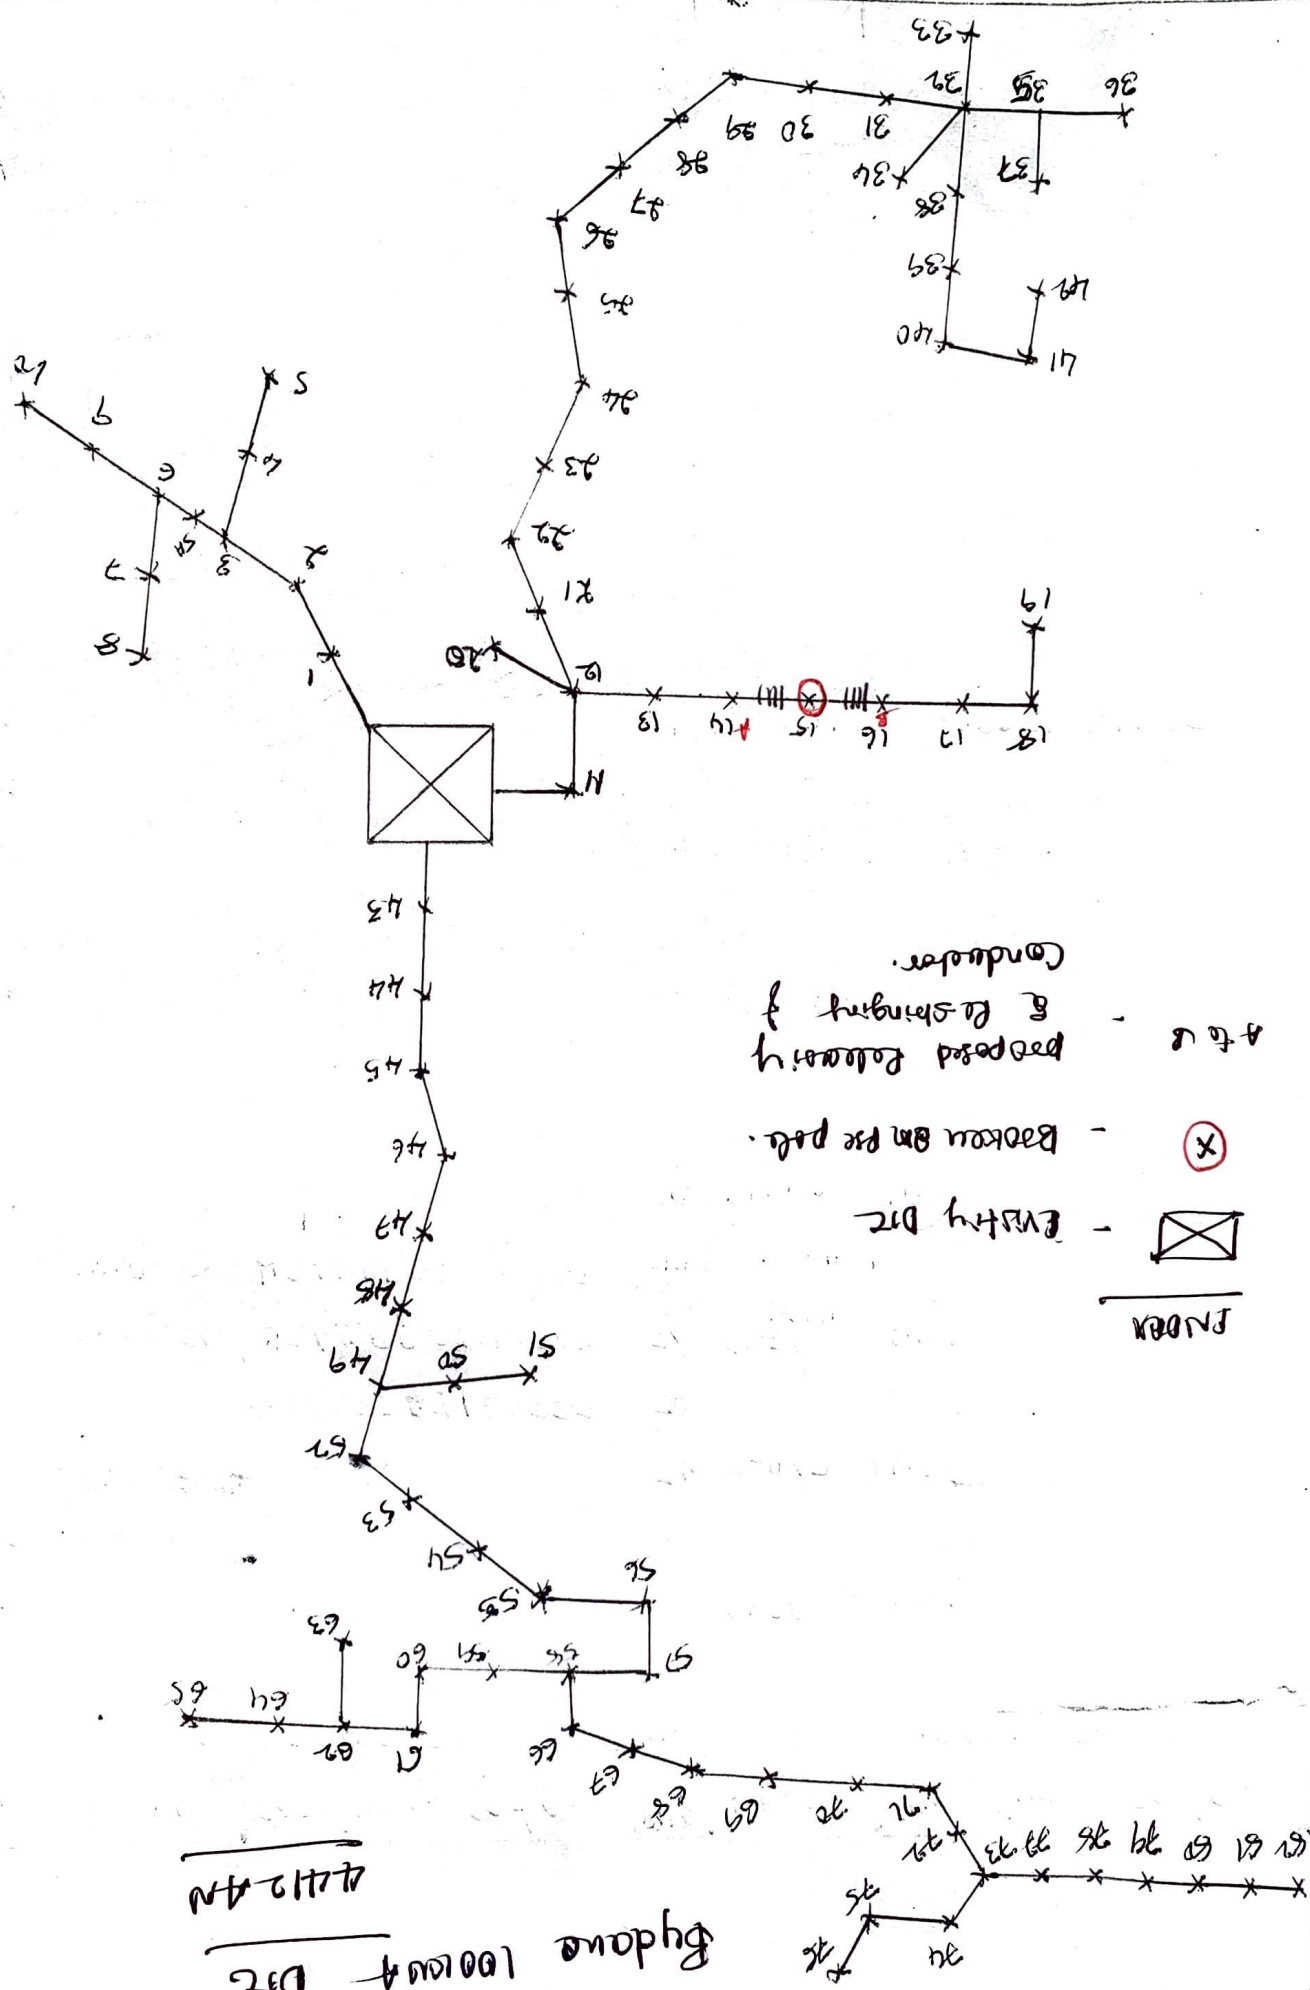

Bydane 1001004 DTC
 11/12/2011




- Existing DTC 
- Broken on the path. 
- Proposed Pathway & Alignment of Conductor -

Fiber

Sketch showing for replacement of broken 1nos 9m PSC by good pole due to heavy wind and rain tree fallen on the existing Malasavara feeder 11kv line at Annapoorna estate limits in arehalli section.
(near Side RR no-AAEH-1)

SKETCH :-

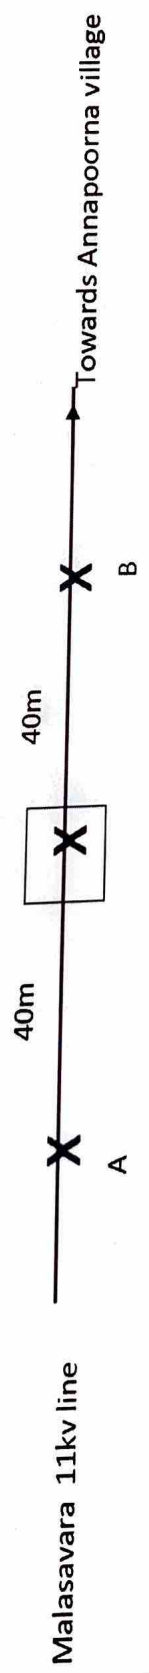

— X —	Existing HT Line
[X]	Broken pole need to replaced - 9m PSC pole
— A — B	Proposed releasing & Restraining of conductor

